

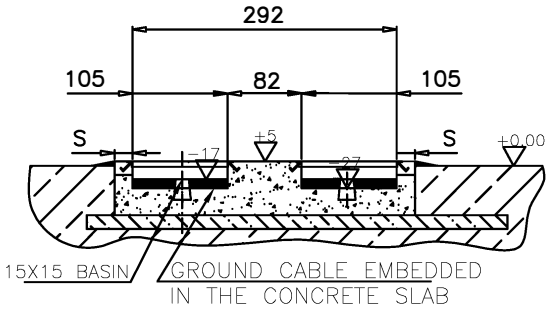
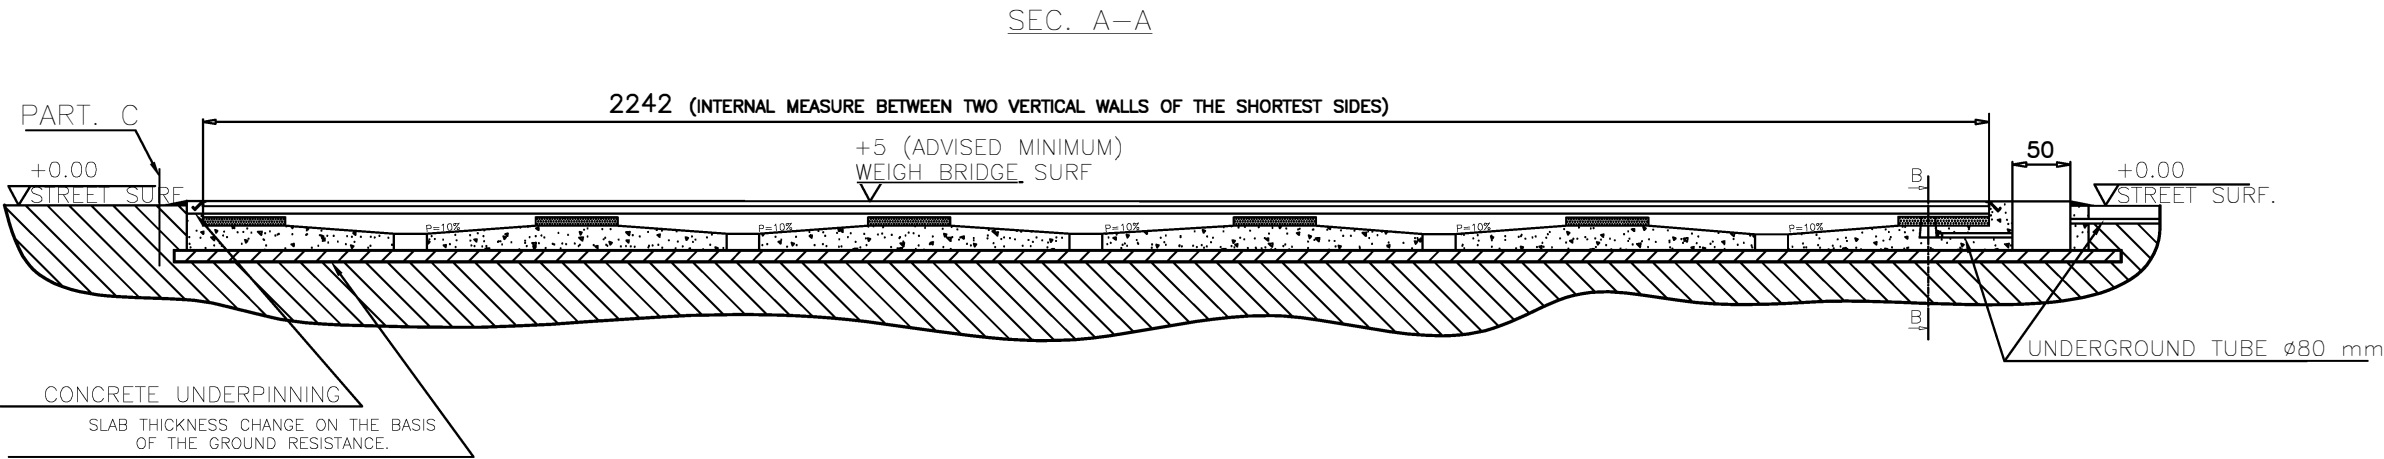


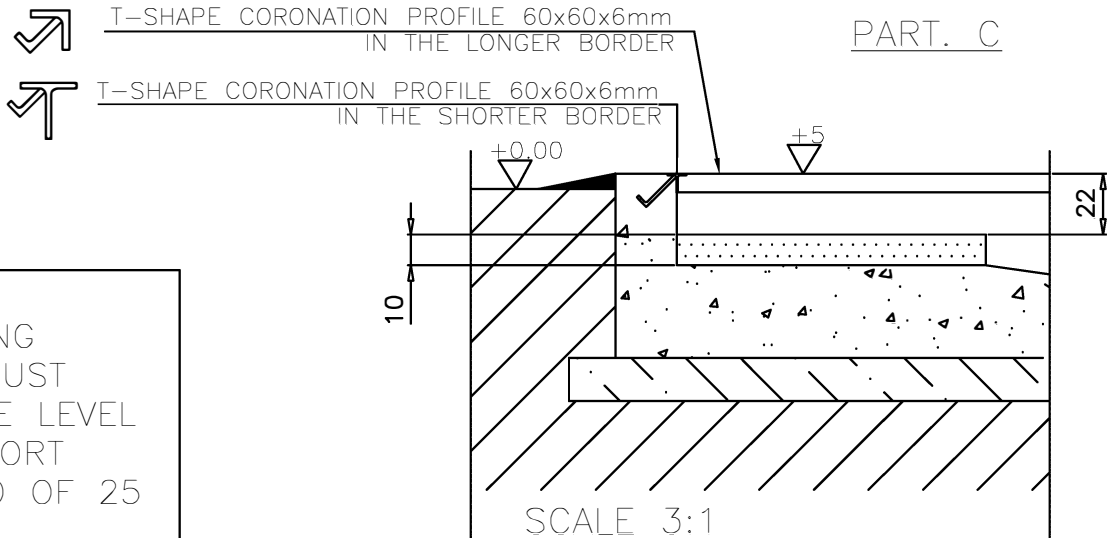

SEC. B-B

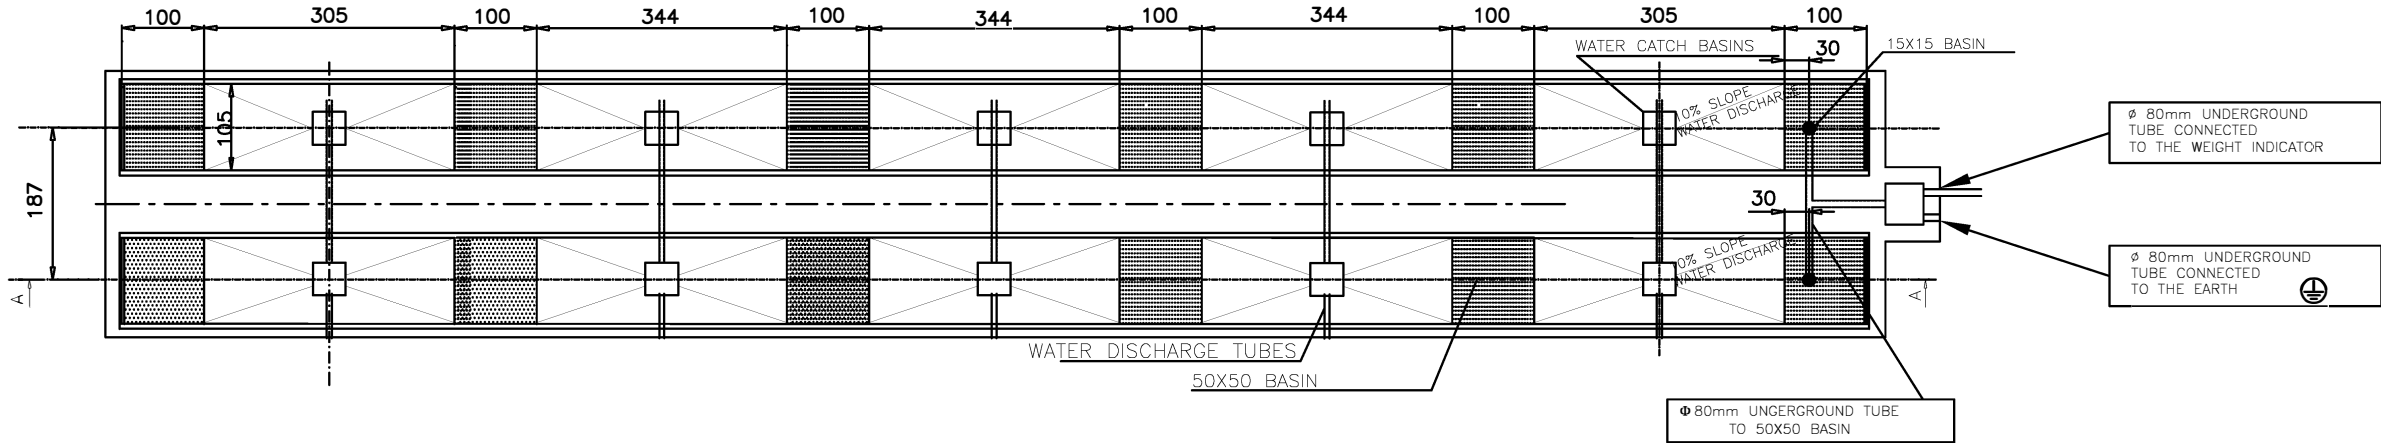

N.B.
PLATFORM RESTING
PILLARETS ALL MUST
BE ON THE SAME LEVEL
AND MUST SUPPORT
A VERTICAL LOAD OF 25
TONS
AND A HORIZONTAL LOAD
OF 7 TONS.

THE FOLLOWING ARE NOT SUPPLIED:
-STATIC CALCULATION OF BEDPLATE AND MASONRYWORK
-ELECTRIC AND GROUNDING SYSTEM
-CATCH BASINS AND CANALIZATIONS
-PLATES AND PIT FRAME

			DATA	QUOTE SENZA TOLL. UNI EN 22768-1		DIMENSIONE												MATERIALE MATERIAL		TRATTAMENTI TREATMENTS	
